


TAPERED ALUMINUM ANGLE FRAME

INSERT STYLE: INSERT COLOR: CATALOG NUMBER: G3 PART NUMBER:


NO.	REVISION	DATE	BY
NO.	F&F RELEASE	DATE	BY

						
EXTERIOR CARPET G3EC 19C005XXX	HEAVY-DUTY CARPET G3HC 19C010XXX	CARPET G3CP 19C008XXX	VINYL G3V 19V002XXX	VINYL-ABRASIVE G3VA 19A003XXX	SERRATED ALUM. INSERT G3SAI 19A001XXX	POURED ABRASIVE INSERT G3PA 19M002XXX

INSERT STYLES

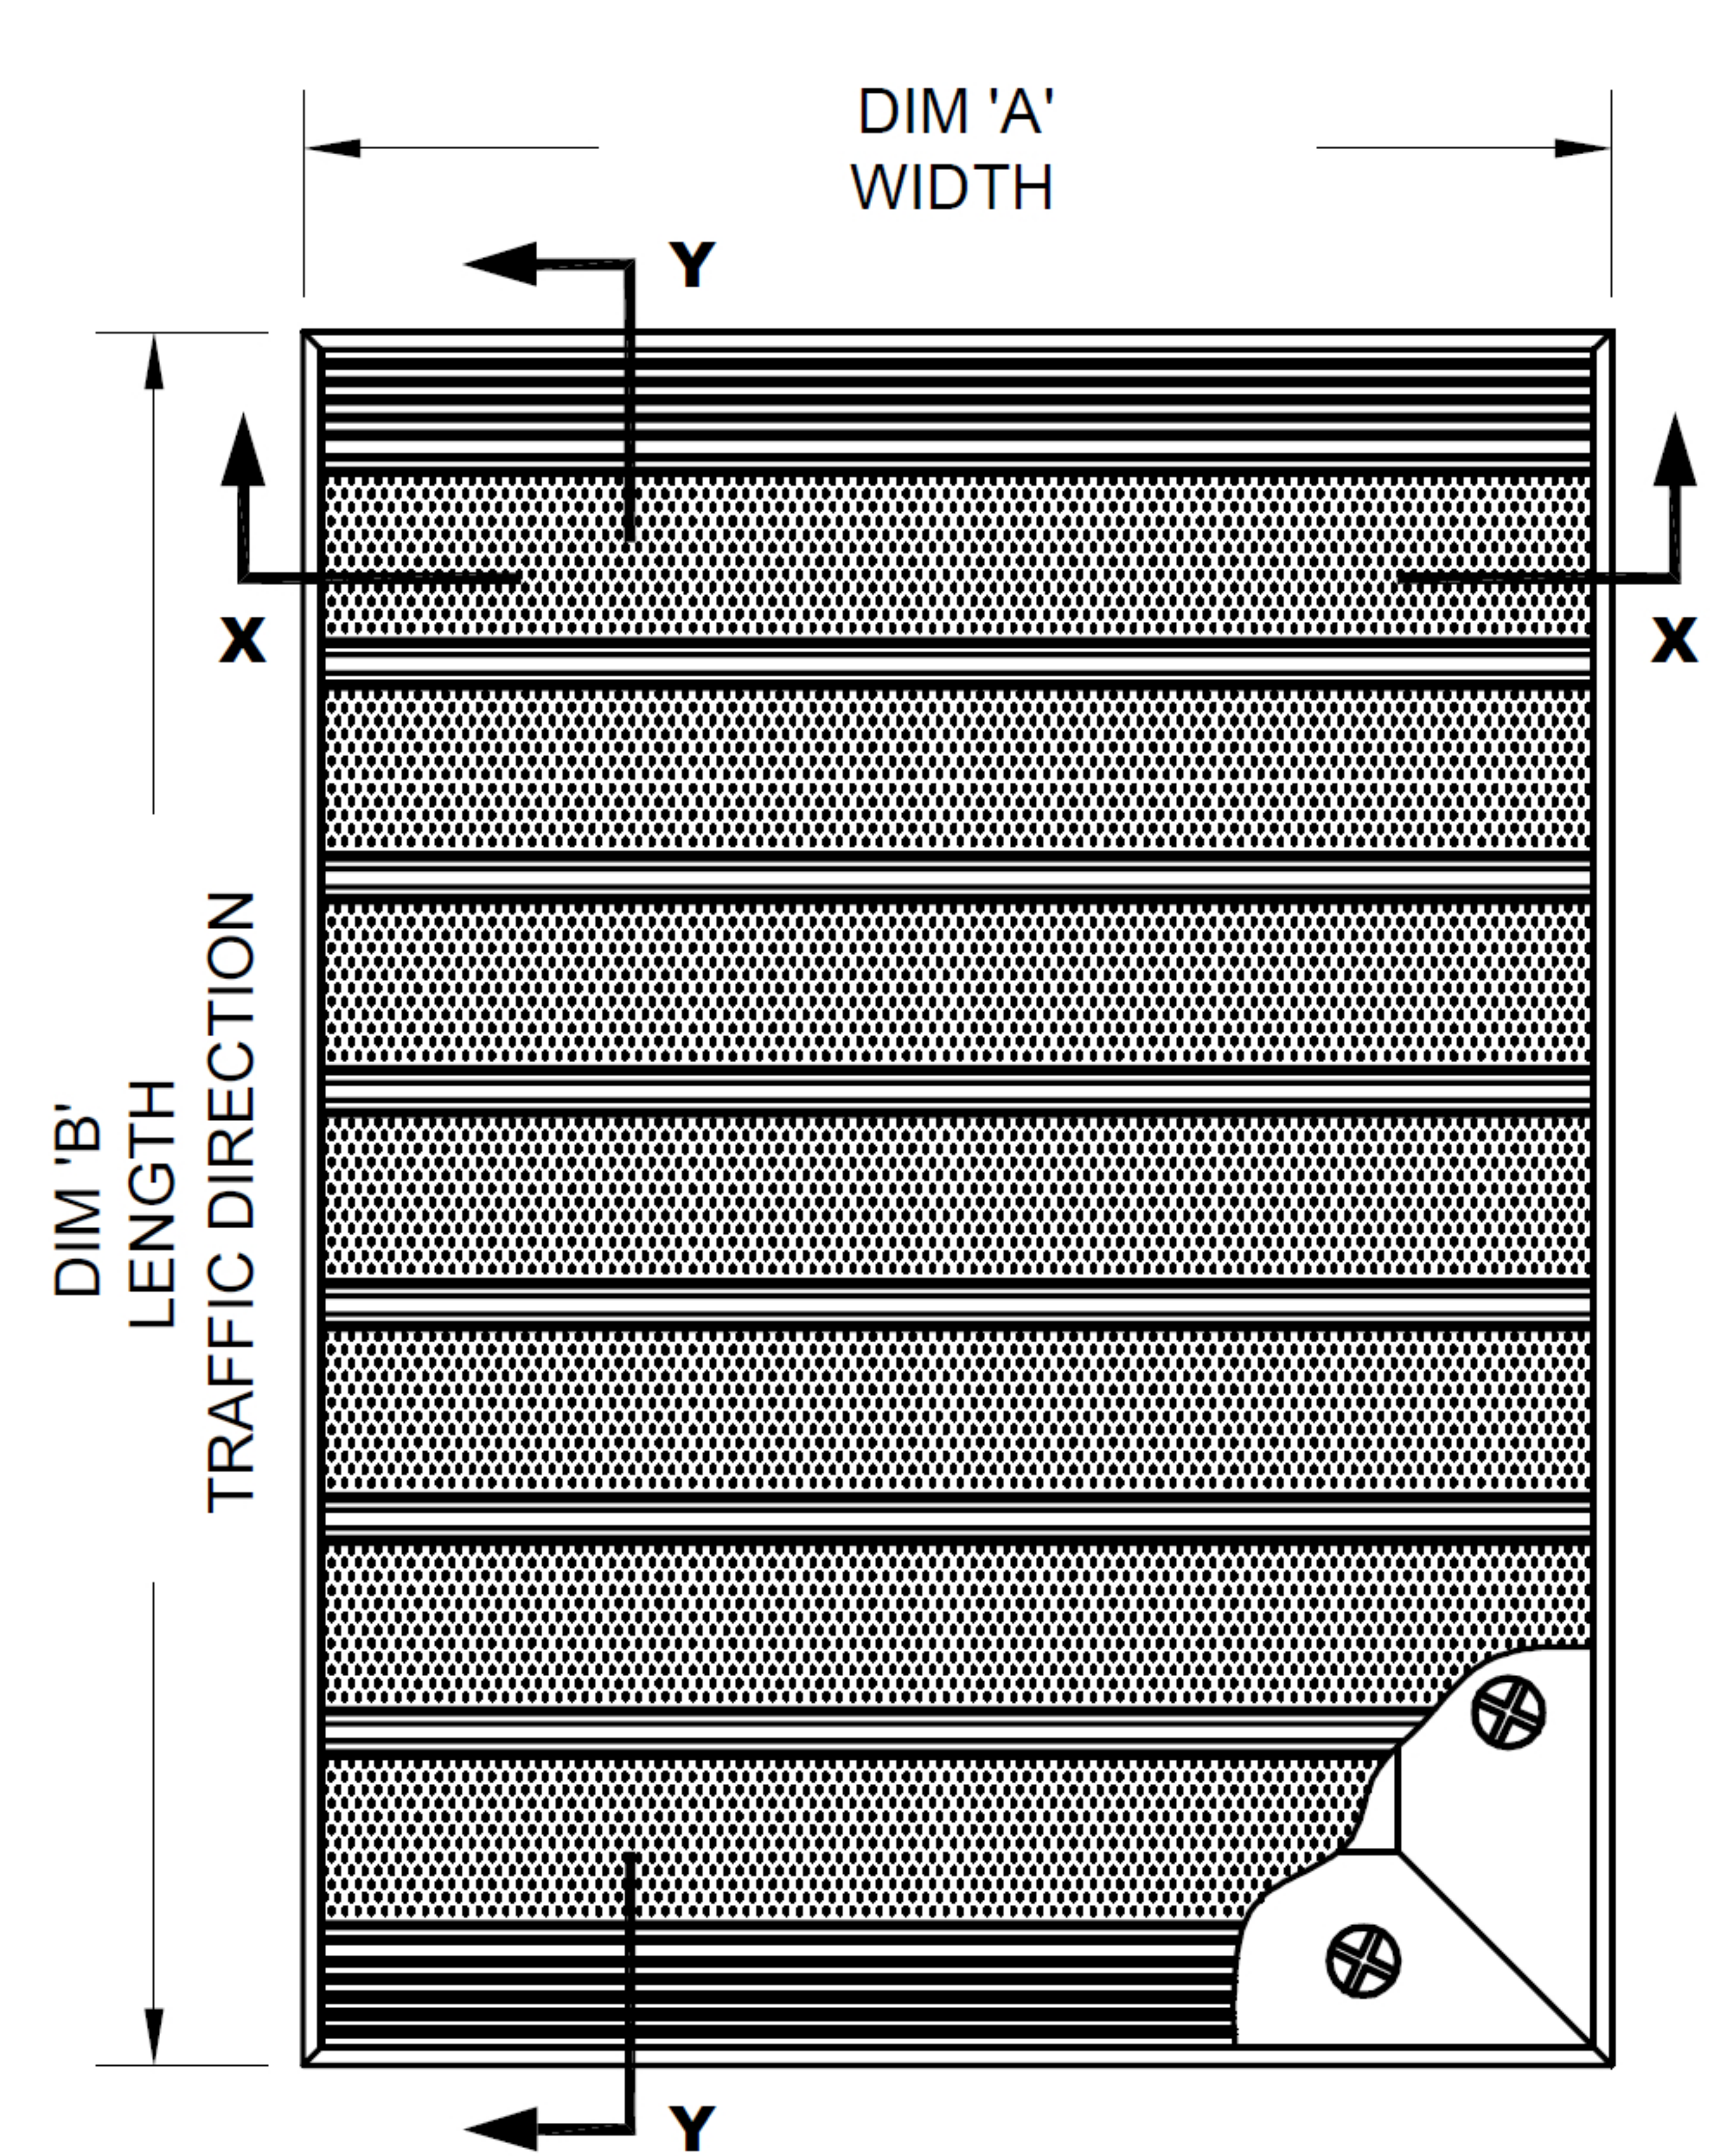

TYPICAL PLAN VIEW

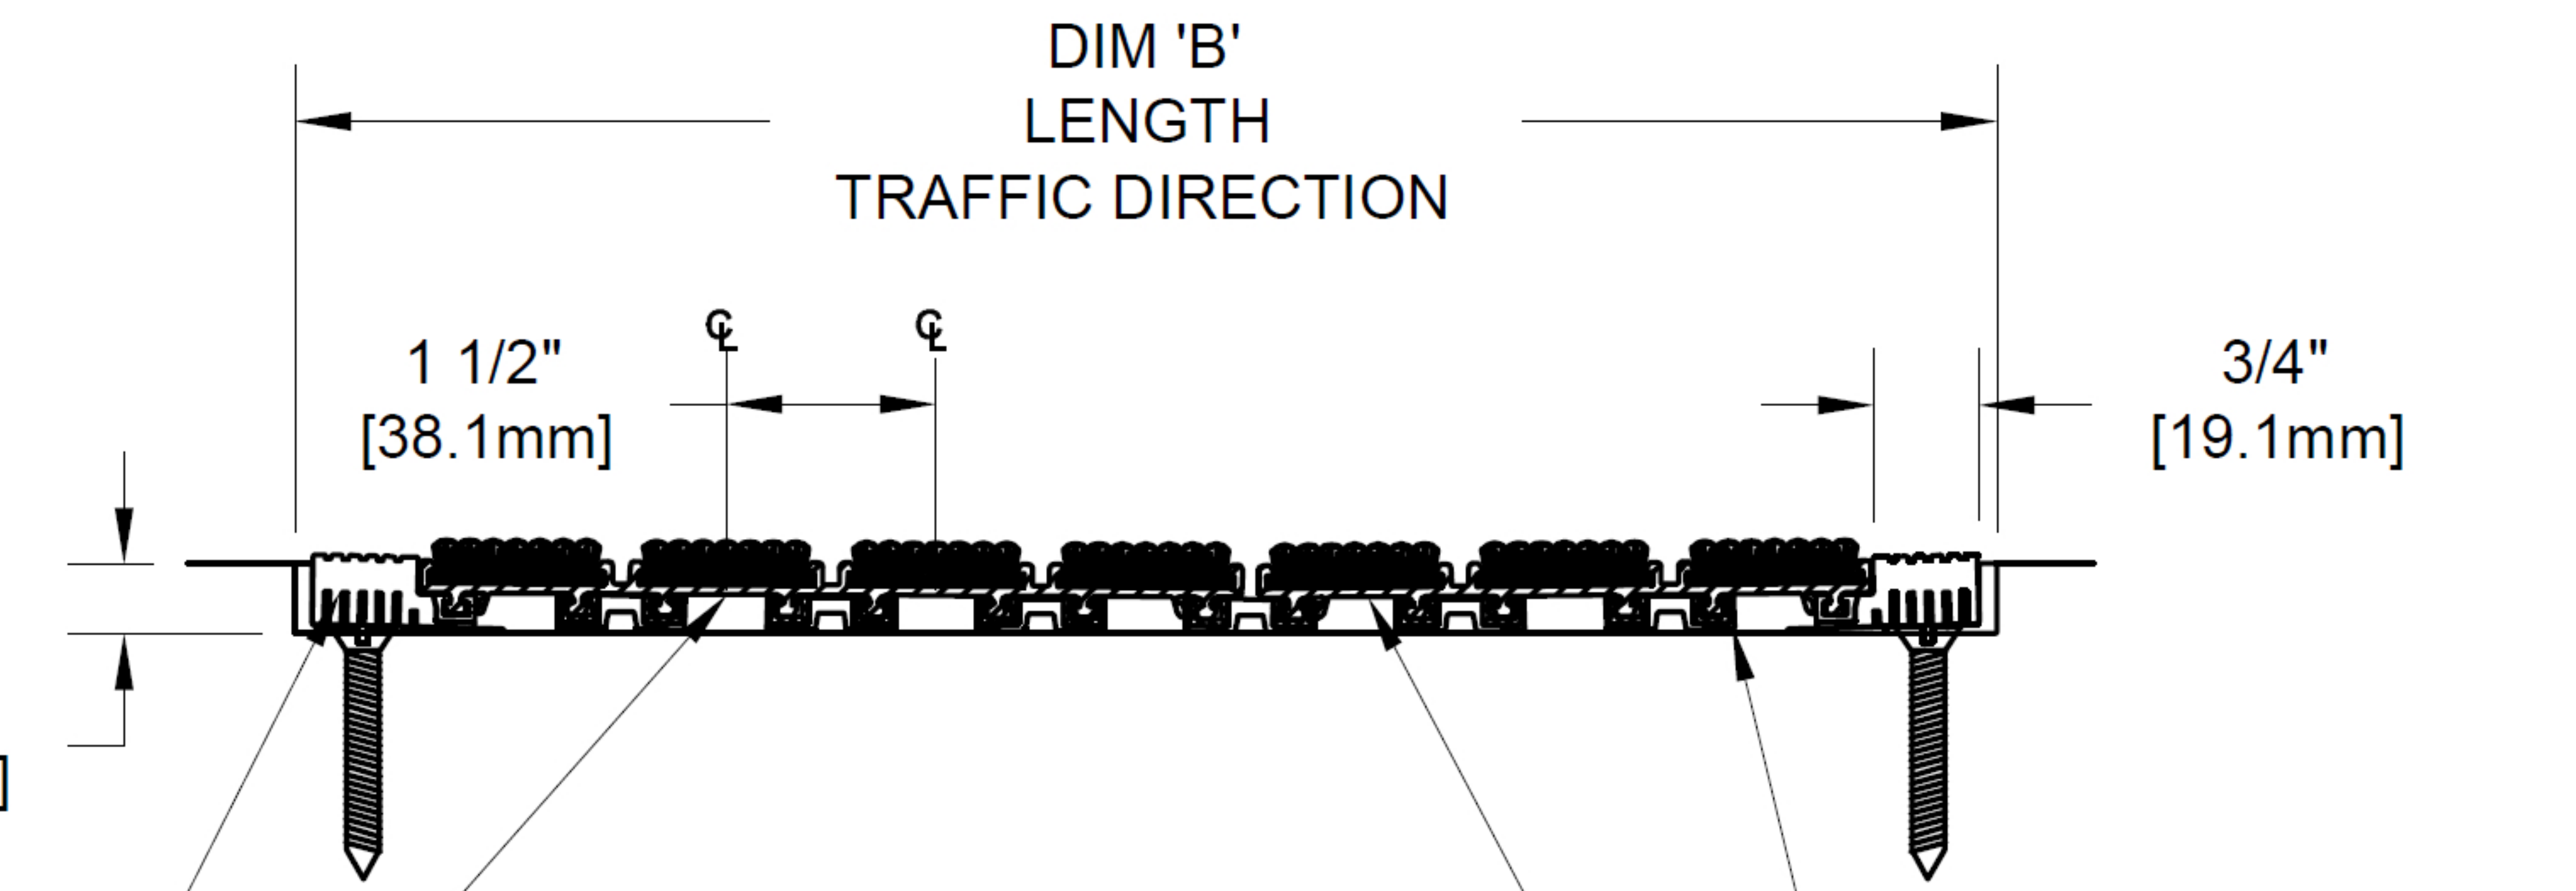


SECTION Y-Y

EXTRUDED END VINYL
(16V019108)

4 INSERT ALUMINUM RAIL
(16A041000)

DUAL DUROMETER VINYL CONNECTOR
(16V018108)
OPTIONAL UNPUNCHED CONNECTOR
(16V017108)

3 INSERT ALUMINUM RAIL
(16A042000)

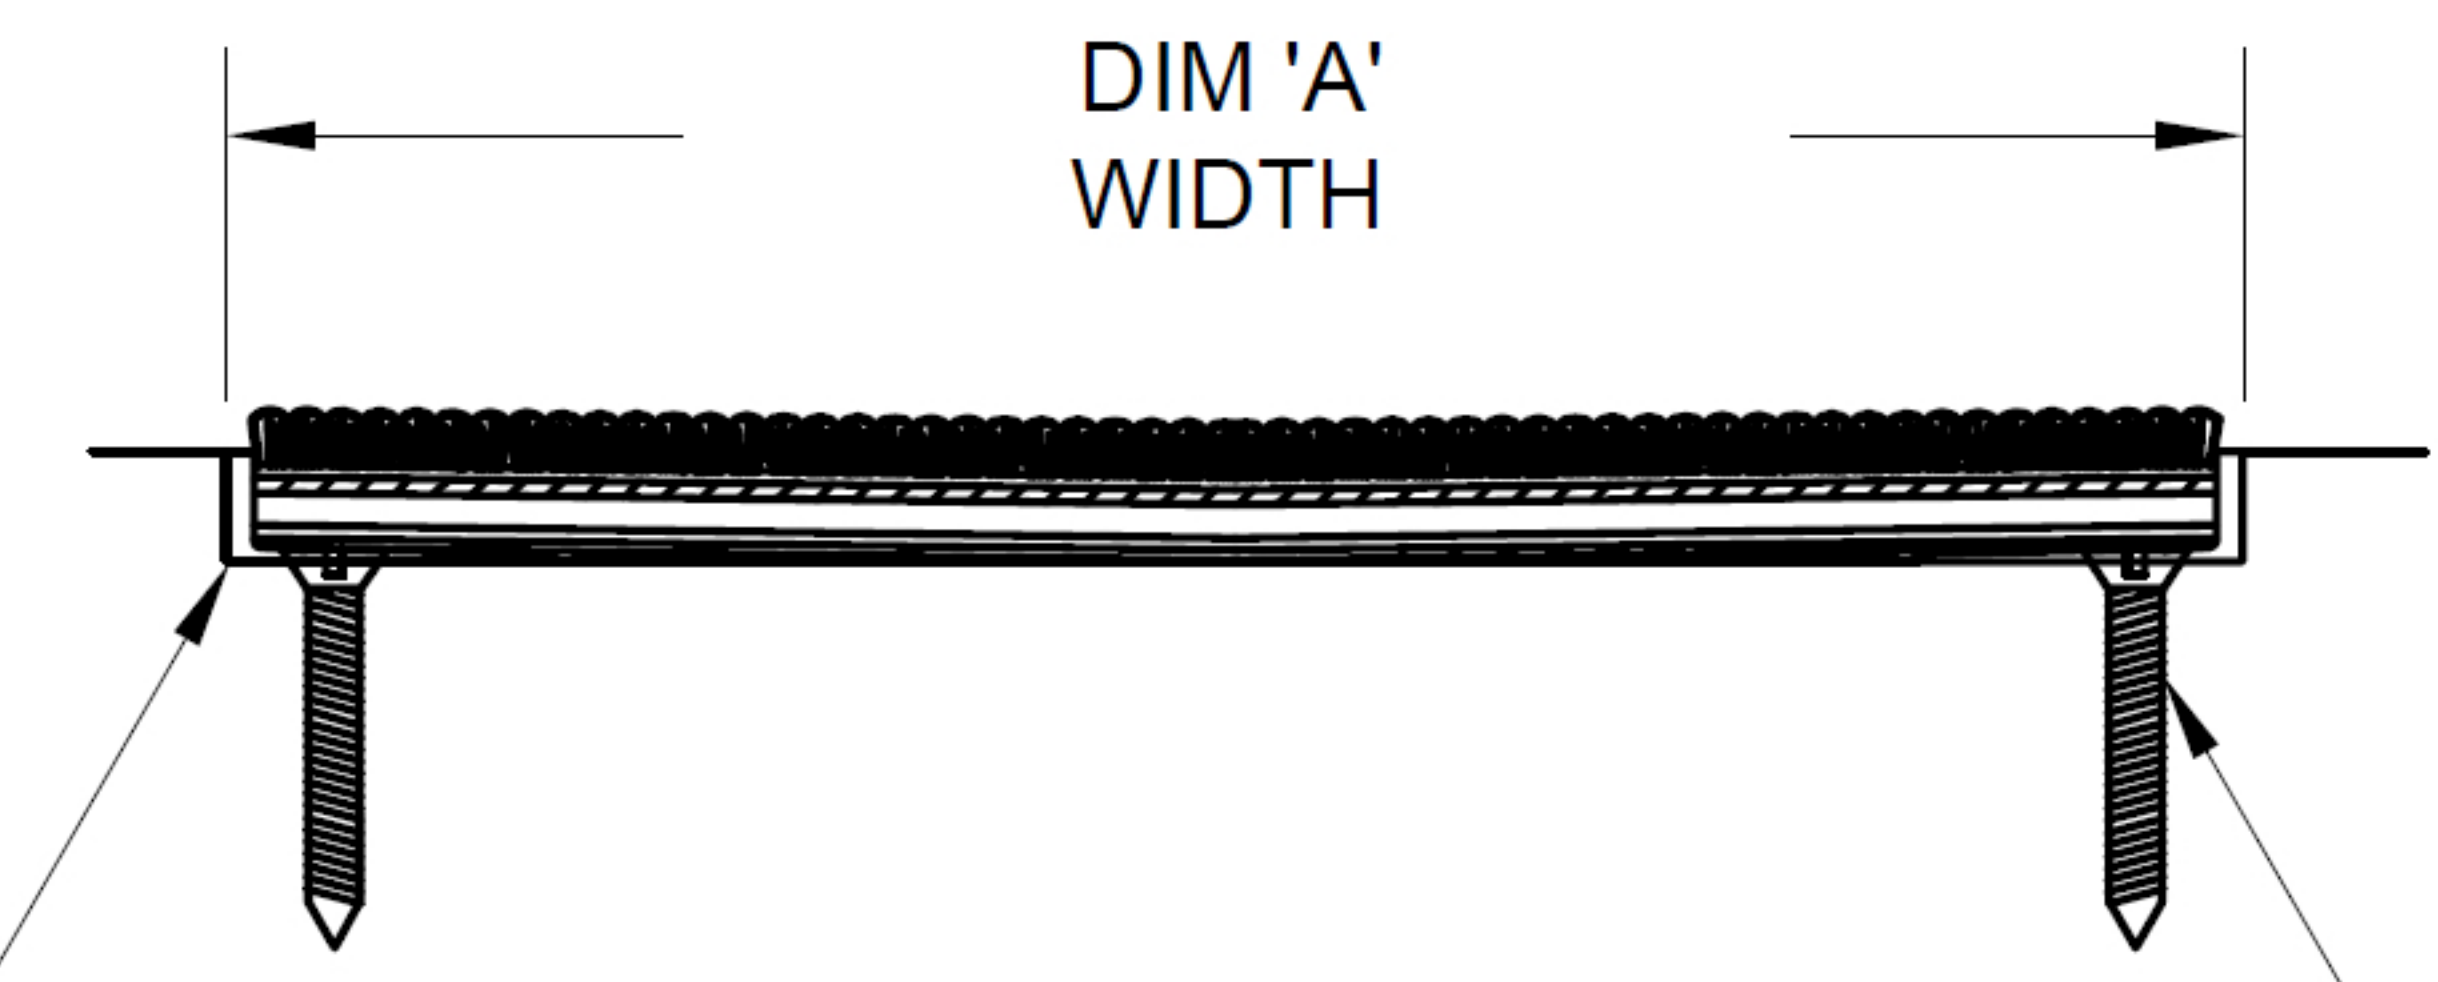

SECTION X-X

TAPERED ANGLE FRAME
(16A051000)

MASONRY LAG FASTENER
(90H006004)
24" (609.6mm) O.C.

NOTES:

- *ALL SURFACES IN CONTACT WITH MASONRY ARE TO RECEIVE A COAT OF ZINC CHROMATE PRIMER
- *PLEASE VERIFY TRAFFIC DIRECTION
- *SHALL BE ABLE TO SUPPORT A 750 LB. ROLLING LOAD. LARGER LOADING MAY BE ACCOMODATED. CONTACT SALES WITH SPECIFIC LOADING REQUIREMENTS.
- *MAX. SINGLE GRID SIZE NOT TO EXCEED 12'-0" (3.66M) IN WIDTH (DIM "A")
- *DUE TO 1-1/2" MODULE, INSIDE OF FRAME DIMENSION SHOULD BE CHANGED ONLY IN INCREMENTS OF 1-1/2" [38.10mm] TO AVOID THE USE OF EXTRUDED END VINYLs.
- *ADDITIONAL SPECIFICATIONS ARE CONTAINED IN THE LATEST CATALOG OR AT www.americanfloor mats.com AND ARE CONSIDERED PART OF THIS TRANSMITTAL.
- *SUPPLIED IN STANDARD MILL FINISH. (OPTIONAL FINISHES AVAILABLE AT ADDITIONAL COST)

American Floor Mats

AMERICAN FLOOR MATS

PLEASE VERIFY ALL	QTY	MARK #	LOCATION	MODEL	DIM 'A' WIDTH	DIM 'B' TRAFFIC DIR	FINISH	NOTES

PROJECT: _____

LOCATION: _____

CONTRACTOR: _____

AGENT: _____ SHT: _____

DRG. BY: _____ DATE: _____ JOB NO.: _____