


LEVEL BASE FRAME

INSERT STYLE: INSERT COLOR: CATALOG NUMBER: G4 PART NUMBER:


NO.	REVISION	DATE	BY
NO.	F&F RELEASE	DATE	BY



INSERT STYLES

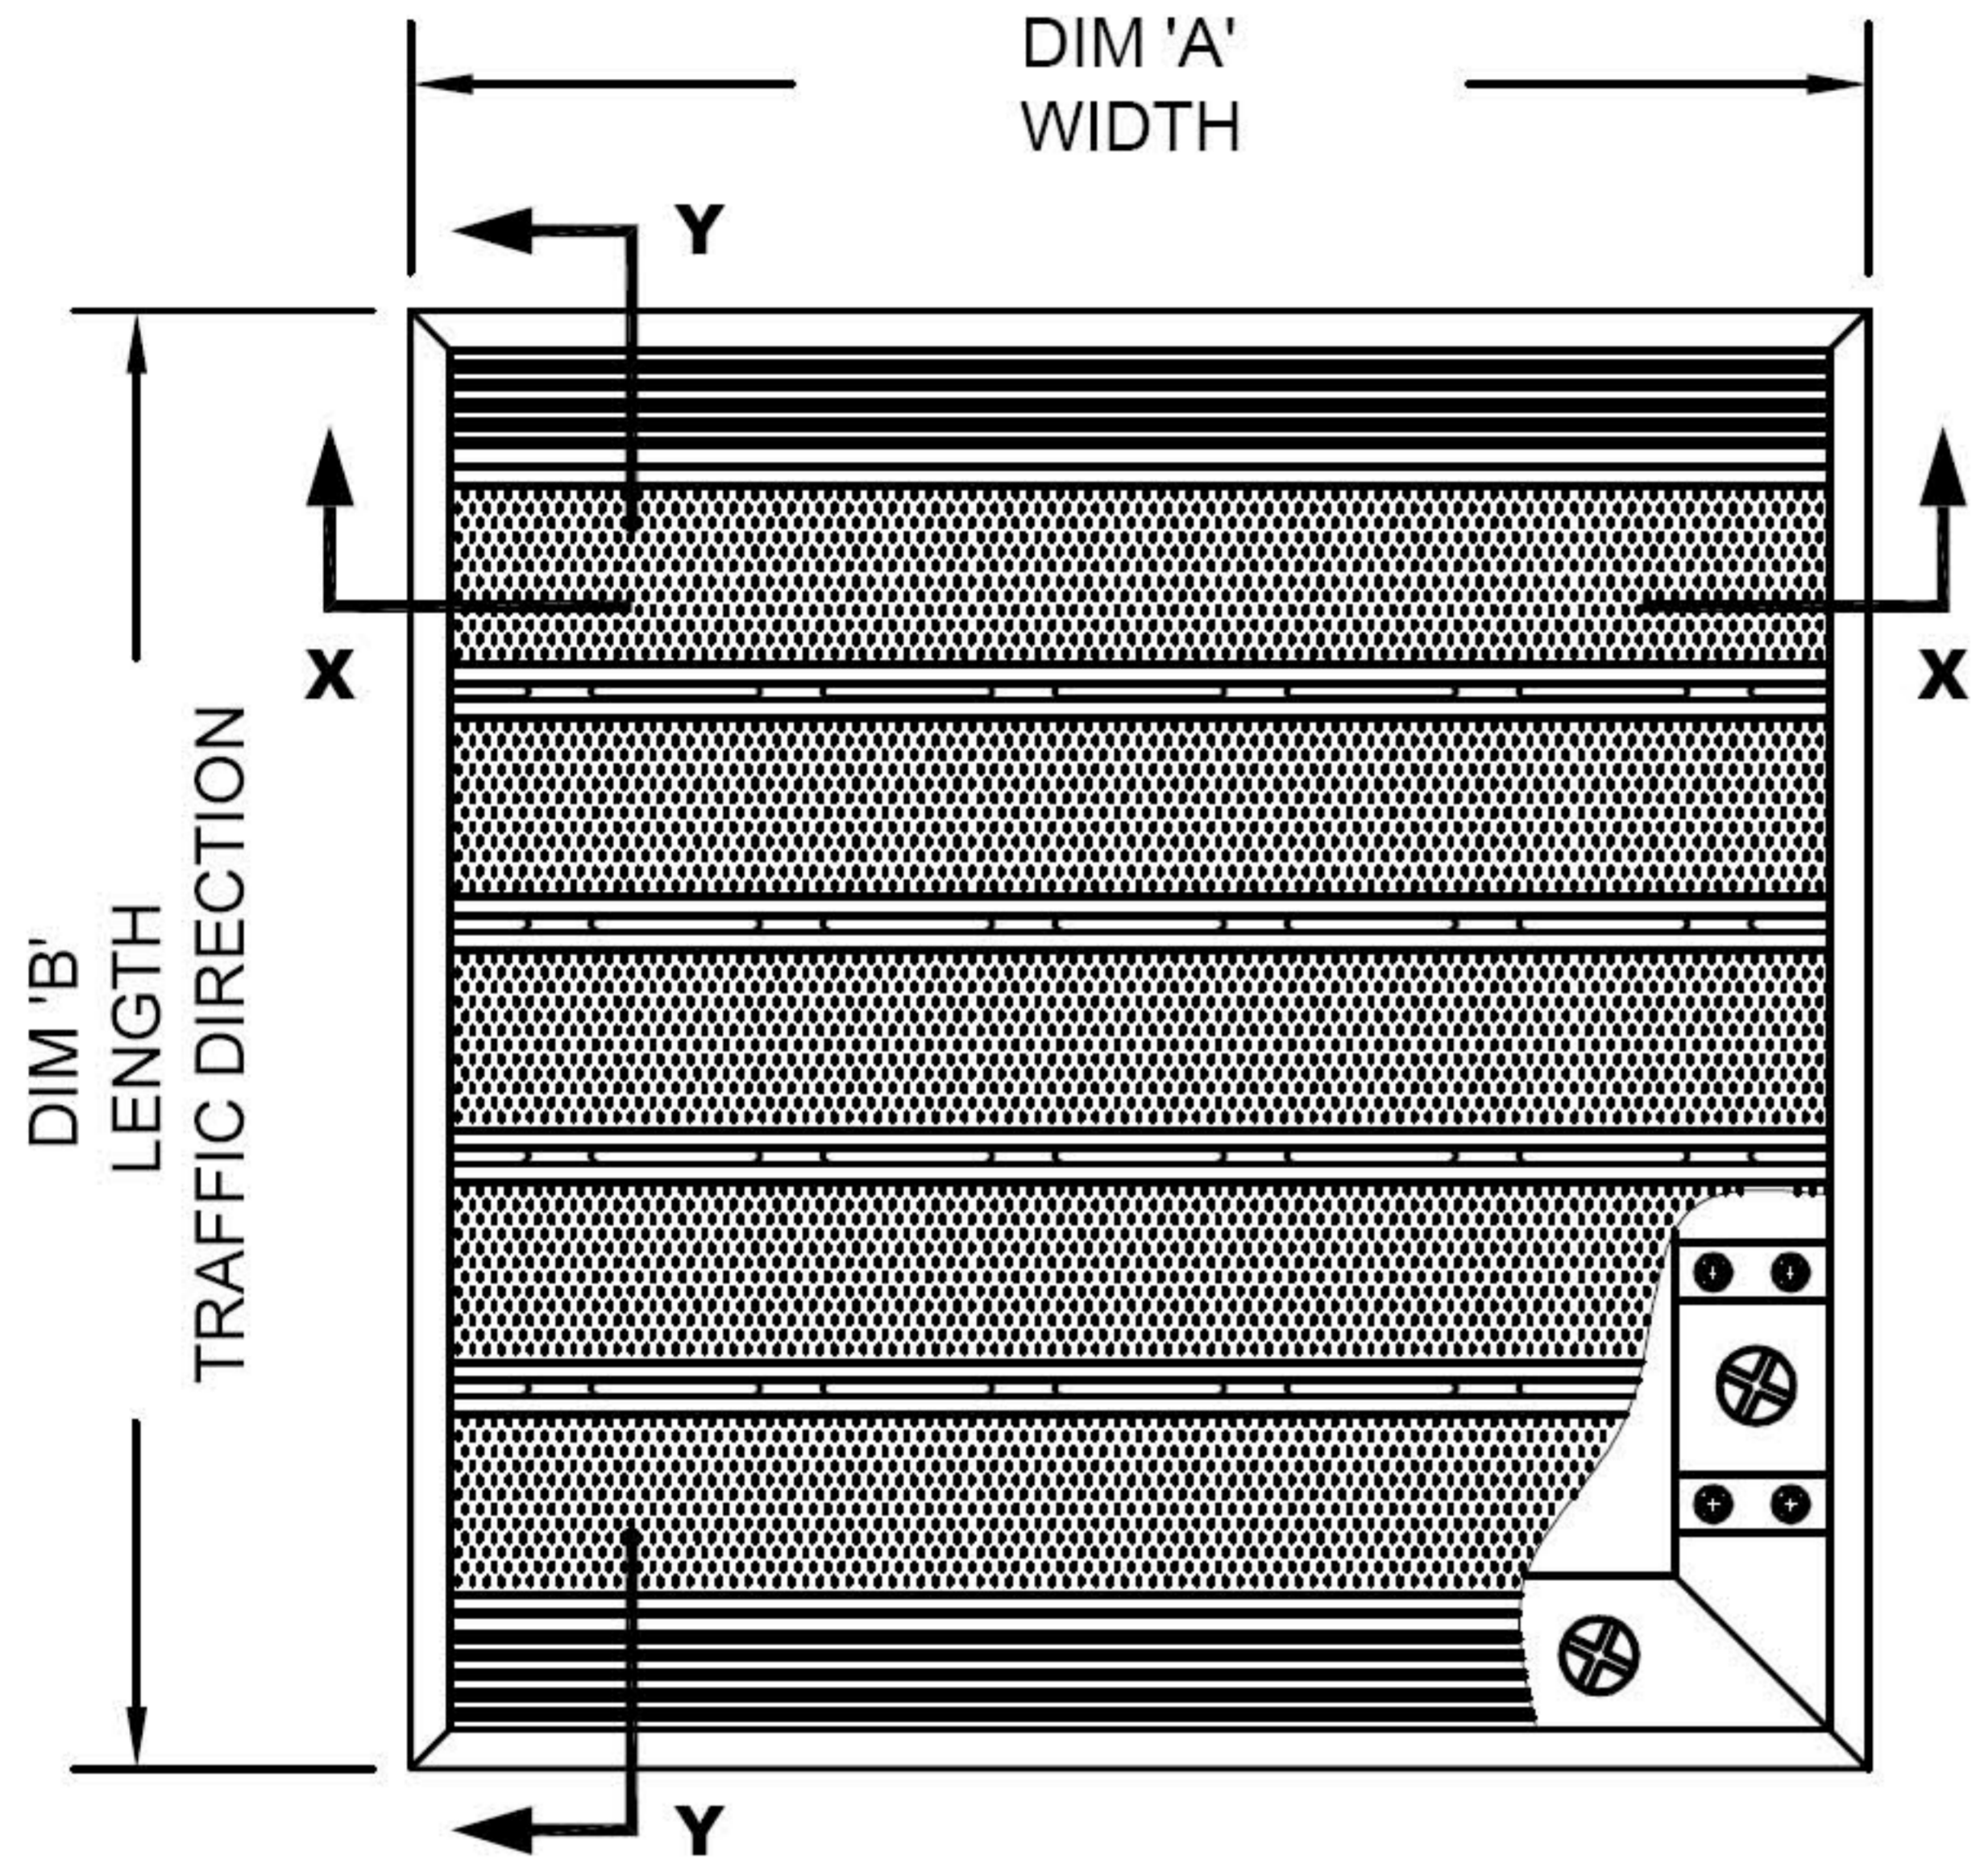

TYPICAL PLAN VIEW

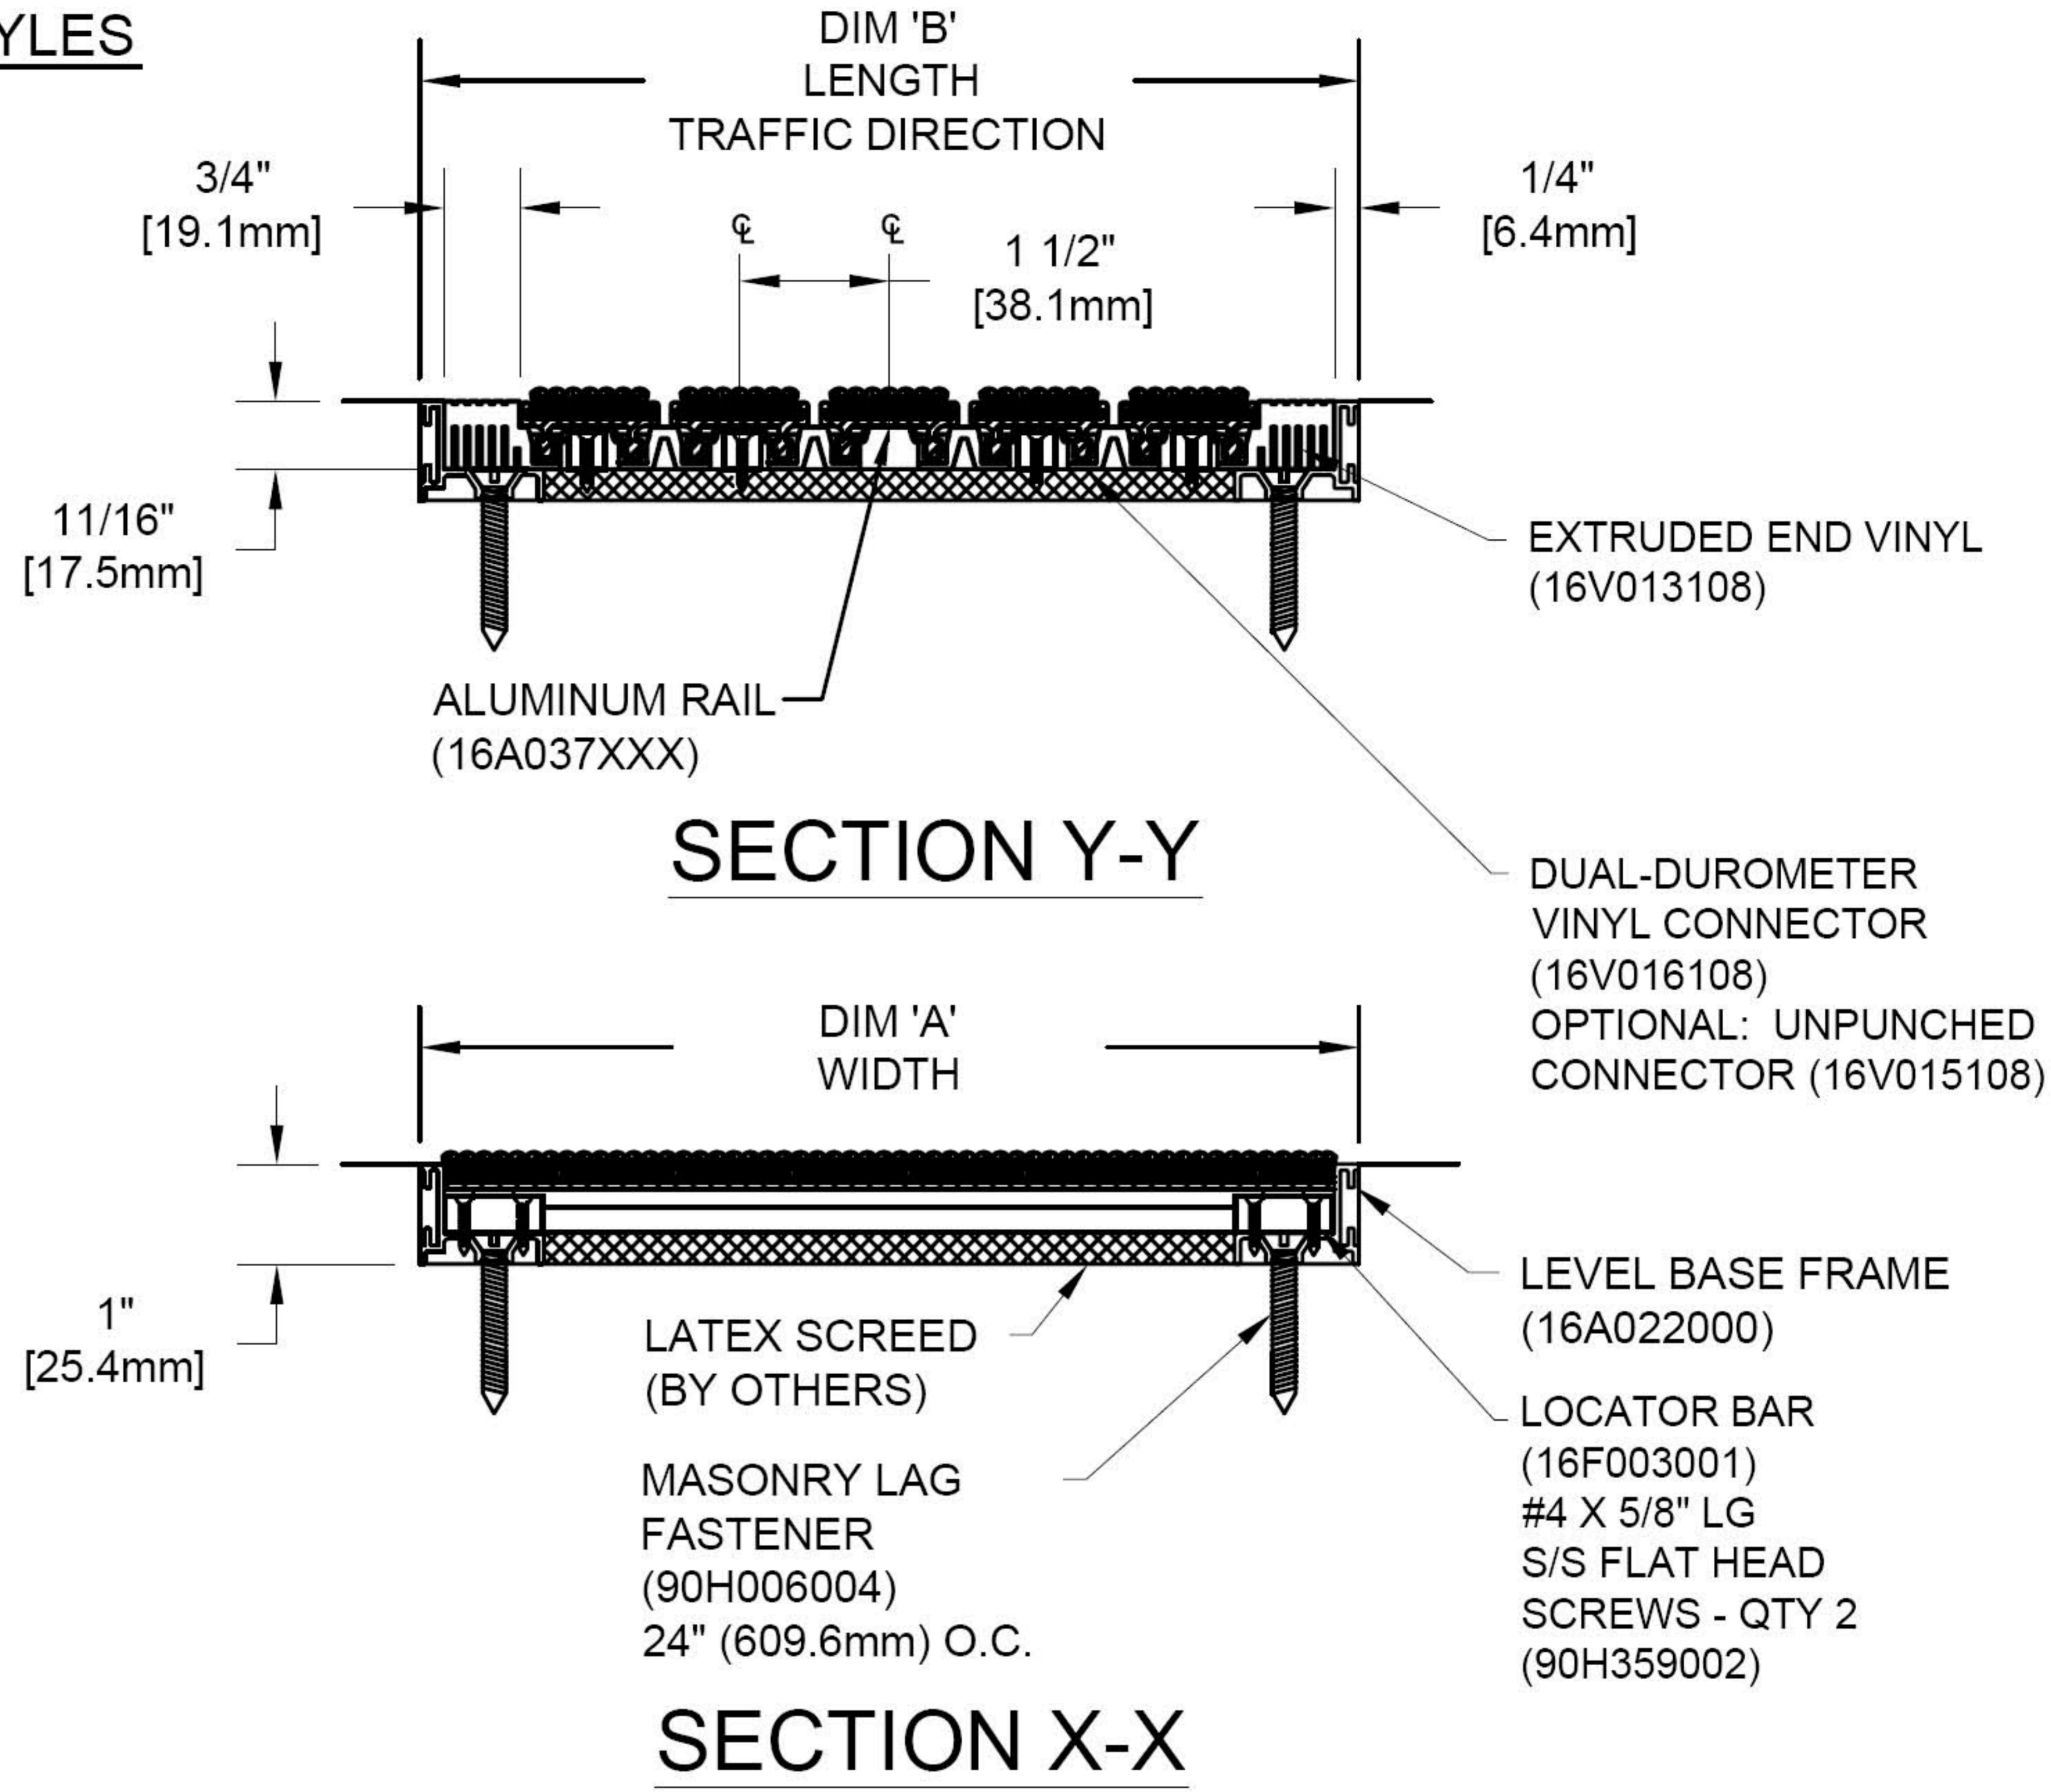

NOTES:

- *ALL SURFACES IN CONTACT WITH MASONRY ARE TO RECEIVE A COAT OF ZINC CHROMATE PRIMER
- *PLEASE VERIFY TRAFFIC DIRECTION
- *GRILL MAT SHALL BE ABLE TO SUPPORT A 1000 LB. ROLLING LOAD. LARGER LOADING MAY BE ACCOMODATED. CONTACT AFM SALES WITH SPECIFIC LOADING REQUIREMENTS.
- *MAX. SINGLE GRID SIZE NOT TO EXCEED 12'-0" (3.66M) IN WIDTH (DIM "A")
- *DUE TO 1-1/2" MODULE OF GRILLE MAT INSIDE OF FRAME DIMENSION SHOULD BE CHANGED ONLY IN INCREMENTS OF 1-1/2" [38.10mm] TO AVOID THE USE OF EXTRUDED END VINYL.
- *ADDITIONAL SPECIFICATIONS ARE CONTAINED IN THE LATEST AMERICAN FLOOR MATS INFO PACKET AND ARE CONSIDERED PART OF THIS TRANSMITTAL.
- *SUPPLIED IN STANDARD MILL FINISH. (OPTIONAL FINISHES AVAILABLE AT ADDITIONAL COST)



AMERICAN FLOOR MATS, INC.

PLEASE VERIFY ALL	QTY	MARK #	LOCATION	MODEL	DIM 'A' WIDTH	DIM 'B' TRAFFIC DIR	FINISH	NOTES

PROJECT: _____
 LOCATION: _____
 CONTRACTOR: _____
 AGENT: _____ SHT: _____
 DRG. BY: _____ DATE: _____ JOB NO.: _____